


TYPICAL TRAILHEAD LAYOUT




REGIONAL CONNECTIVITY

- PROPOSED NEW TRAIL**
- WILL CREATE A TRAIL "LOOP"
 - WILL BE DESIGNED FOR SUSTAINABILITY (AVOID WET AREAS, FALL LINES AND STEEP SLOPES; INCLUDE ADEQUATE GRADE BREAKS TO SHEET WATER)
- MEADOW AREA**
- WILL BECOME CENTRAL LOCATION FOR VISITORS ENTERING THE PRESERVE
 - CLEAR AND GRUB INVASIVE PLANTS
 - WILL BECOME A MAINTAINED OPEN SPACE
 - A GATHERING LOCATION
 - PROVIDE KIOSK WITH EDUCATIONAL INFO AND PRESERVE MAP

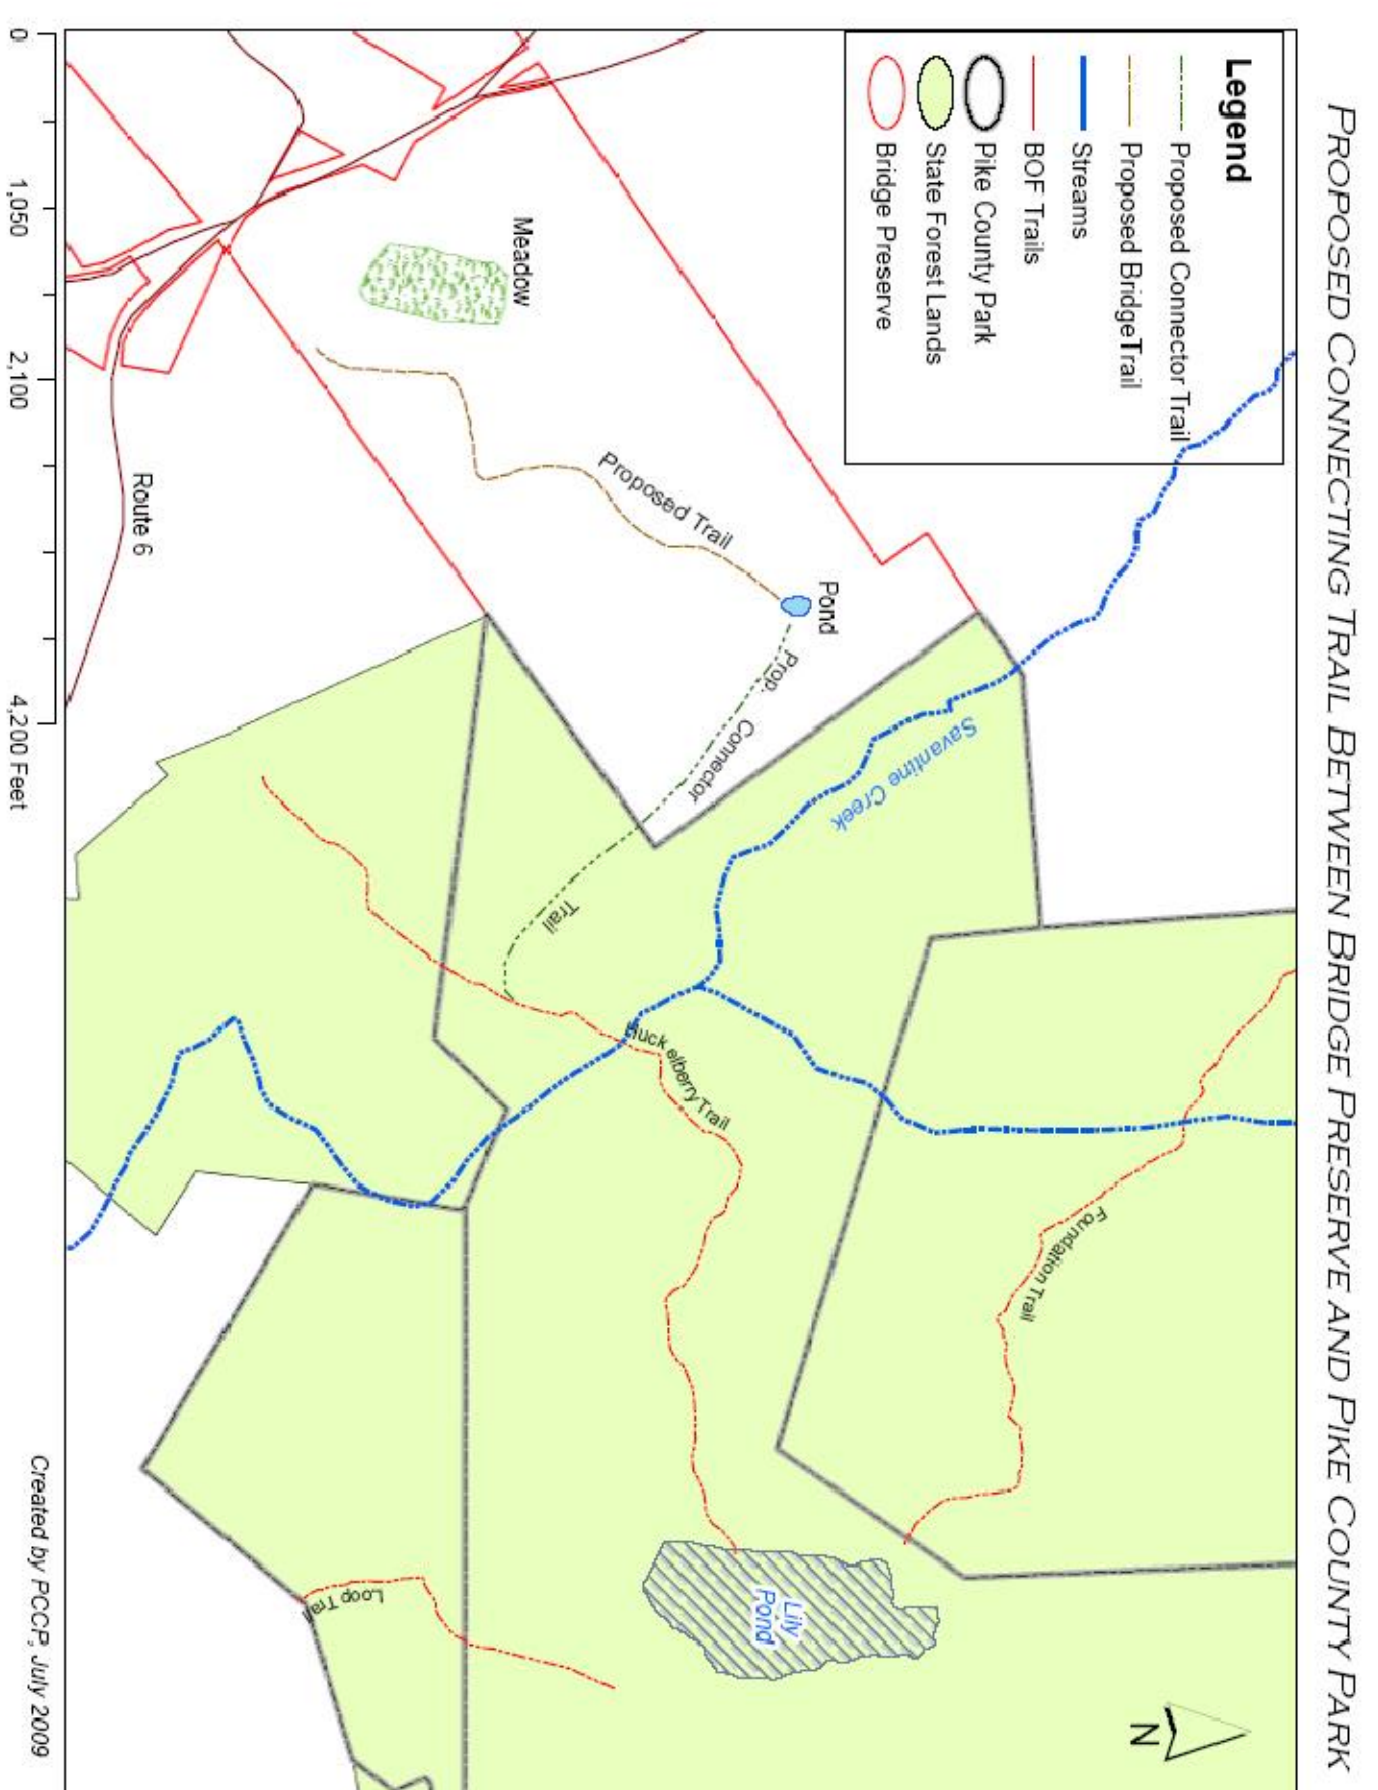

- GENERAL PRESERVE NOTES**
- NO VEHICULAR ACCESS ON TRAIL
 - TRAIL WIDTH (5')
 - NO HUNTING
 - HIKERS ALLOWED
 - MOUNTAIN BIKES
- PROPOSED ENHANCEMENTS**
- ADD A FEW BENCHES ALONG TRAIL FOR REST AREAS
 - ADD INTERPRETIVE SIGNAGE
 - ADD DISTANCE MILE MARKERS

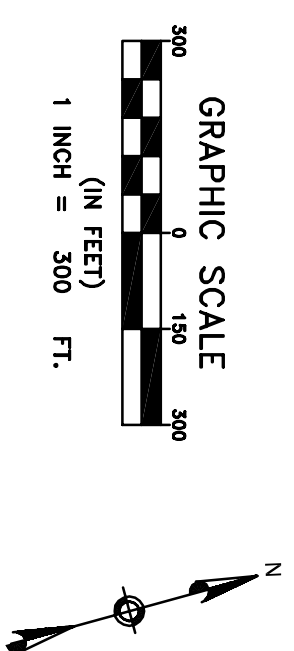

NORTHERN PORTION - 249.4 AC

DRAWN BY: JLP	CHECKED: TML	CLIENT:	DINGMAN & MILFORD TOWNSHIPS
PROJECT NO: 0004	FILE: 0004.CONCEPT	PROJECT:	THE BRIDGE PRESERVE
SCALE: AS NOTED	DATE: 06/21/09	DRAWING TITLE:	DRAFT CONCEPT FOR REVIEW (BASED UPON COMMITTEE MEETING #2, 06-27-09)
		SHEET NO:	
		C1	